


NOTES

- 1 SURVEY HAS BEEN CARRIED OUT TO AN ACCURACY COMMENSURATE WITH A 1:50 SCALE DRAWING.

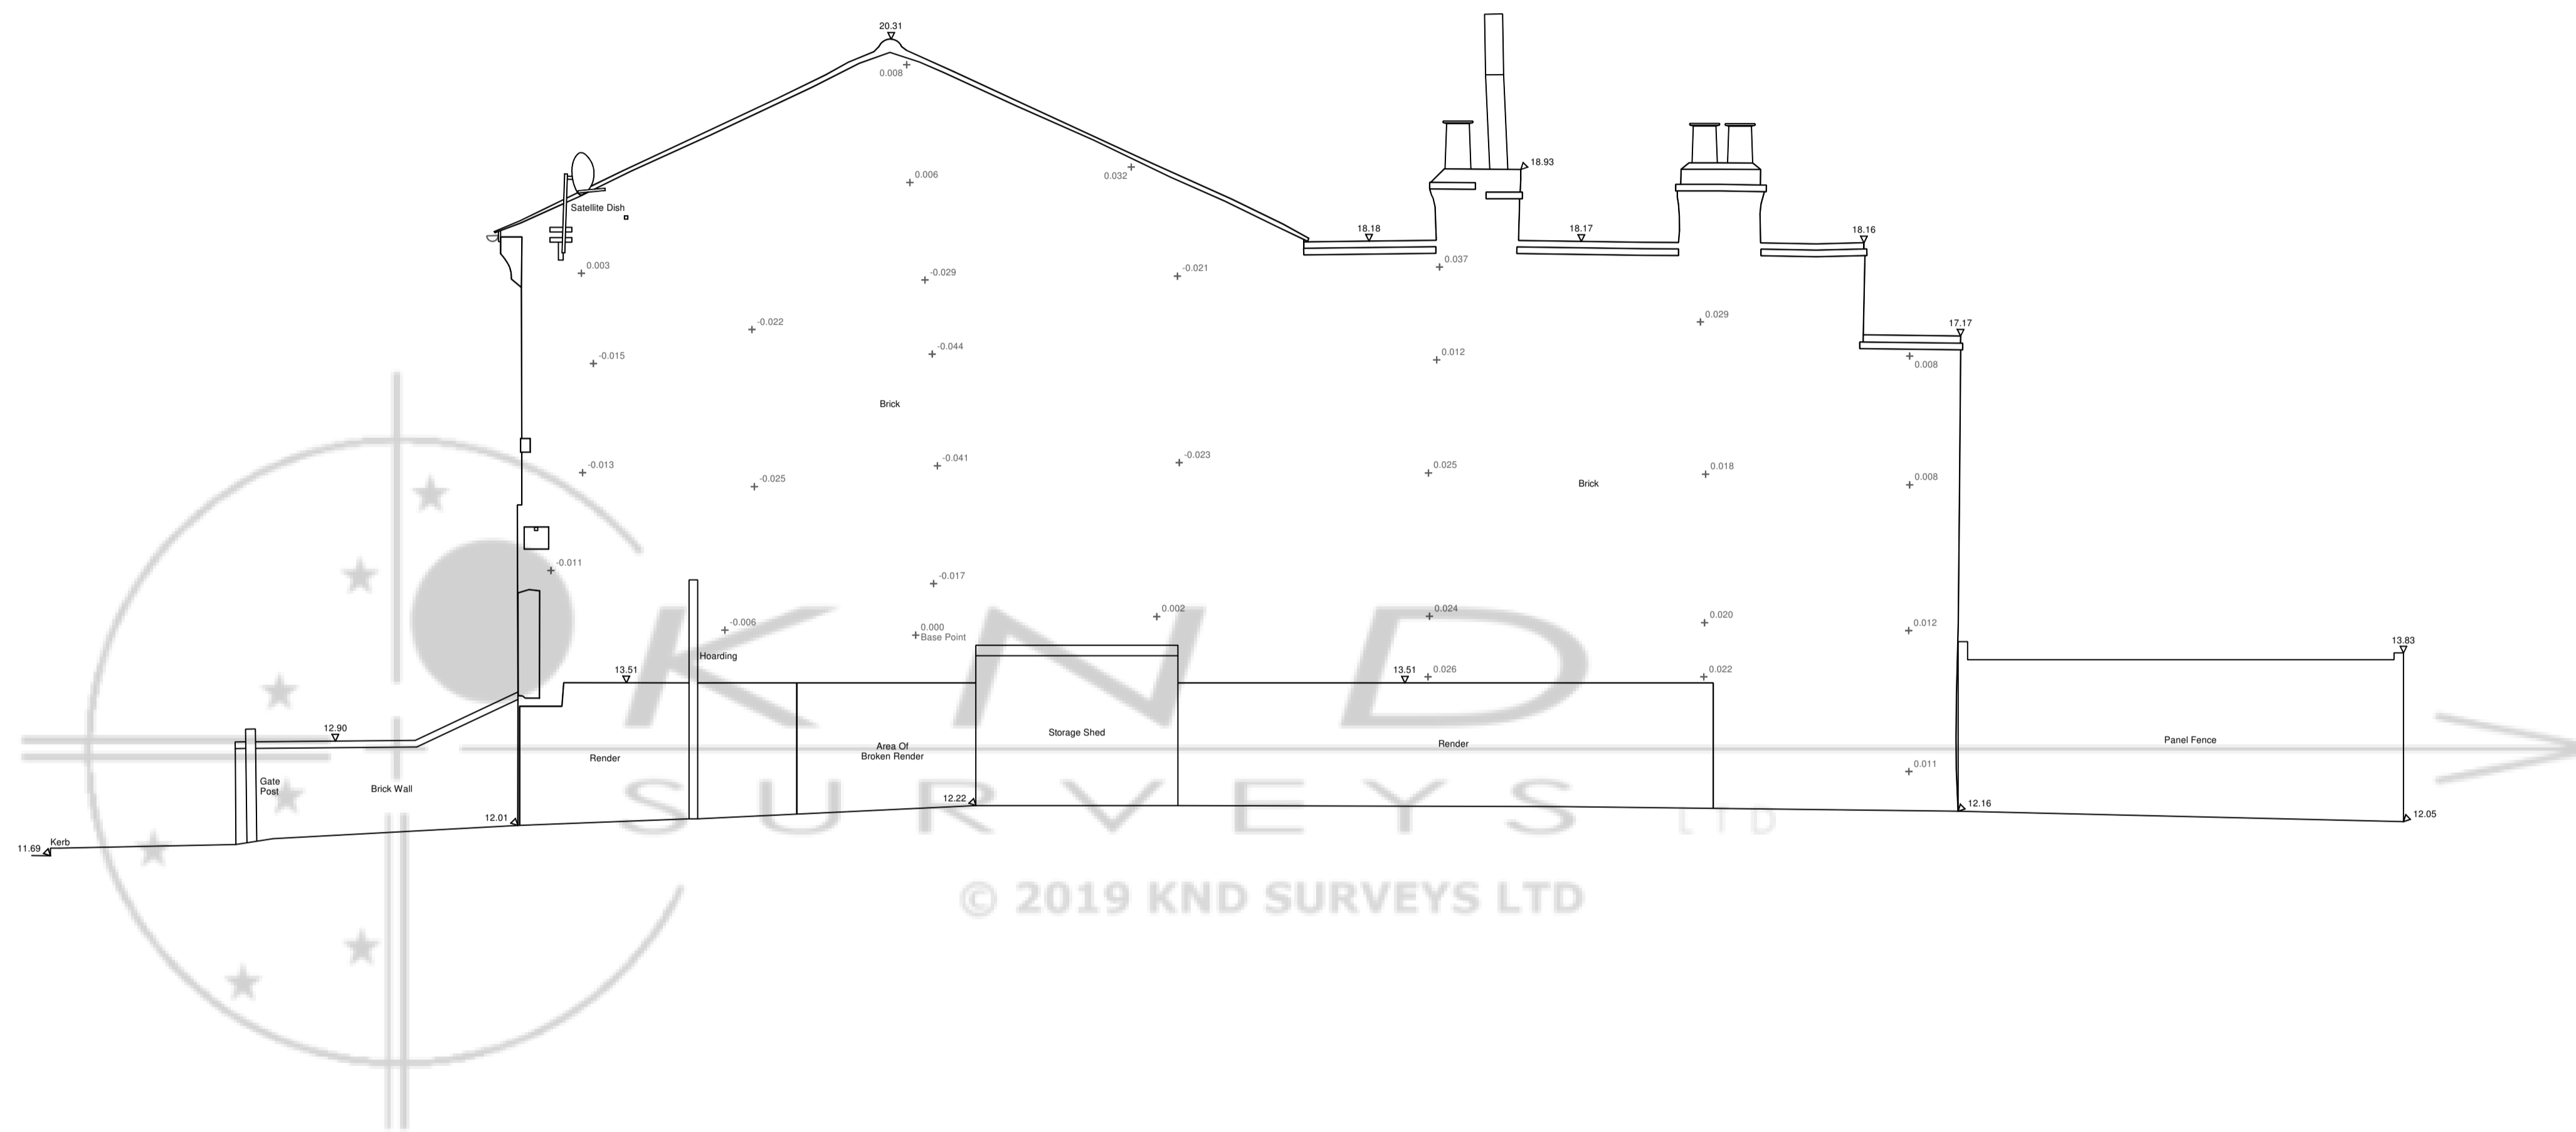

10.000 Metres A.O.D.

NO.	DATE	DETAILS

REVISIONS



74 WATCHET LANE
HOLMER GREEN
HIGH WYCOMBE
BUCKINGHAMSHIRE
HP15 6UG



Tel: 01494 718453
Fax: 01494 717576
e-mail: admin.office@kndsveys.com

CLIENT

JOB TITLE

DRAWING TITLE

VERTICALITY SURVEY

<p>SCALE BAR</p> <p>0m 5m</p> 	DRAWING No.	DRAWN BY	DATE
	SURVEYED BY		SCALE 1:50 A1 Sheet